



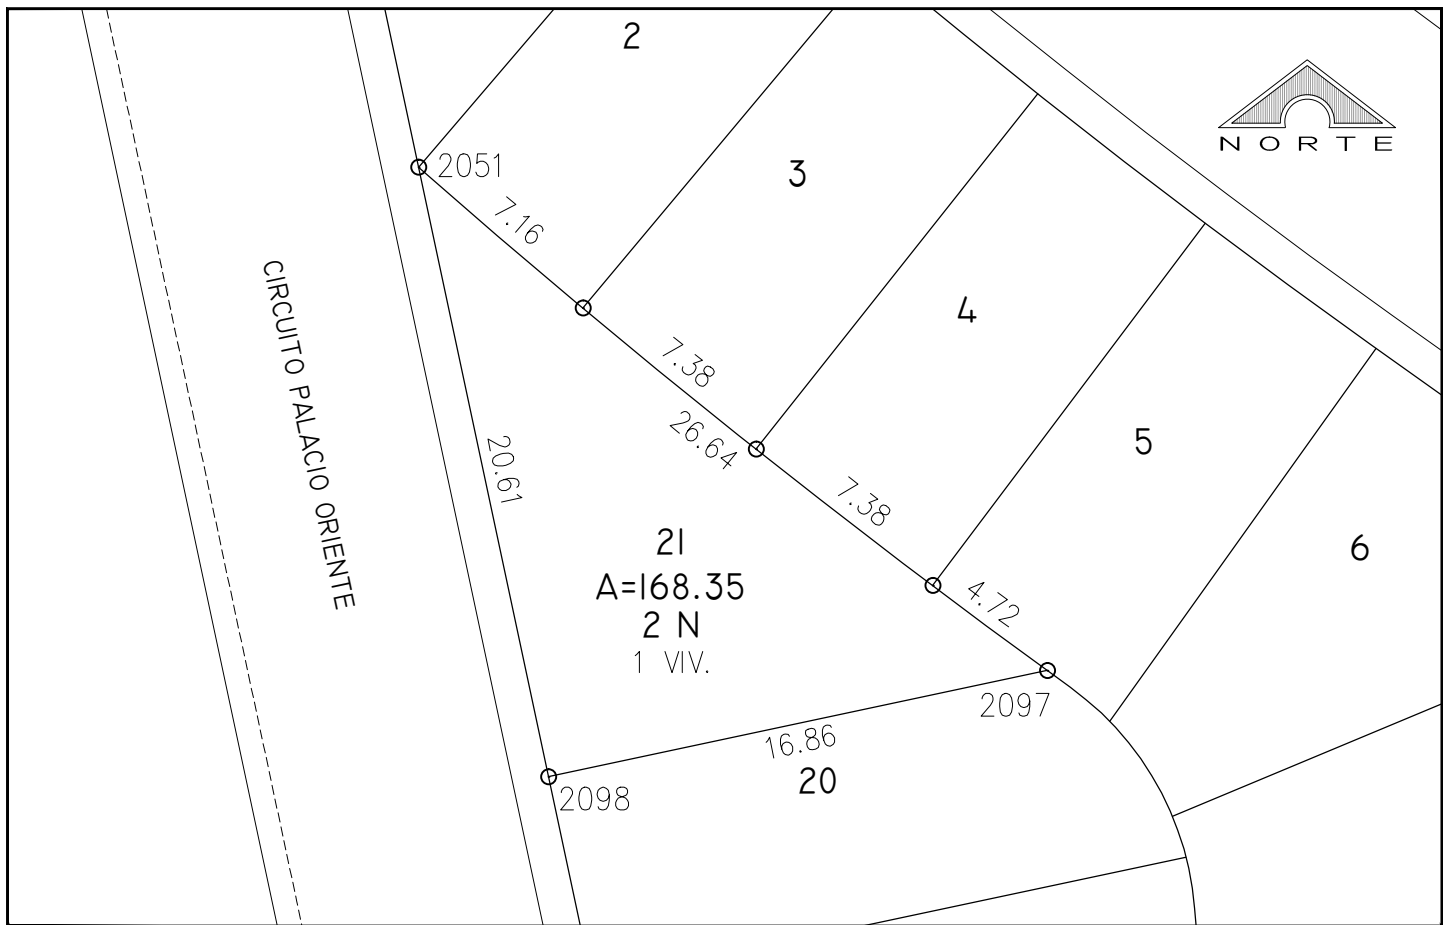

CUADRO DE CONSTRUCCION MANZANA 2 LOTE 21						
LADO		RUMBO	DISTANCIA	V	COORDENADAS	
EST	PV				X	Y
2051	2098	S 12°02'21" E	20.61	2051	745,994.3085	2,520,757.8784
2098	2097	N 77°57'39" E	16.86	2098	745,998.6076	2,520,737.7208
2097	2051	N 51°19'30" W DELTA = 05°14'42" RADIO = 291.00	26.63 LONG. CURVA = 26.64 SUB.TAN. = 13.33	2051	745,994.3085	2,520,757.8784
SUPERFICIE = 168.35 M2						

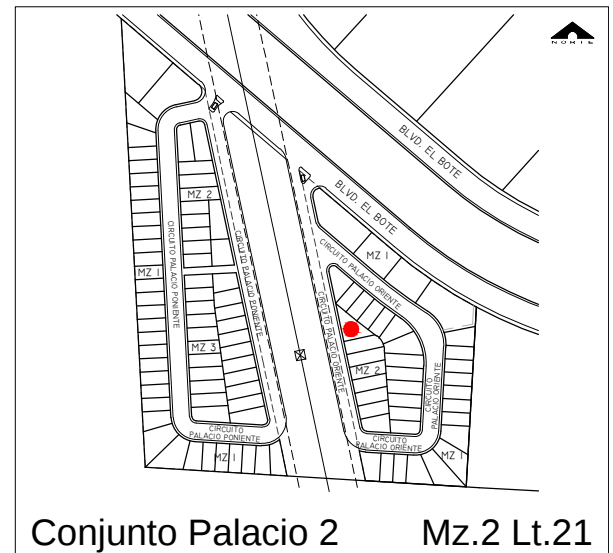

Informes:

OFICINA CENTRAL

MÉXICO, DISTRITO FEDERAL



Av. Constituyentes 345-803
Col. Daniel Garza
C.P. 11830, México D.F.

T. 52 (55) 5278 9292
F. 52 (55) 5278 9290

OFICINA USA


HOUSTON, TEXAS



5373W Alabama St Suite 404
HoustonTexas, 77056

T. 1 (713) 572 2500

C I U D A D

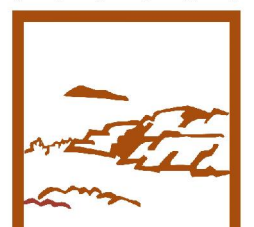

ARGENTUM