



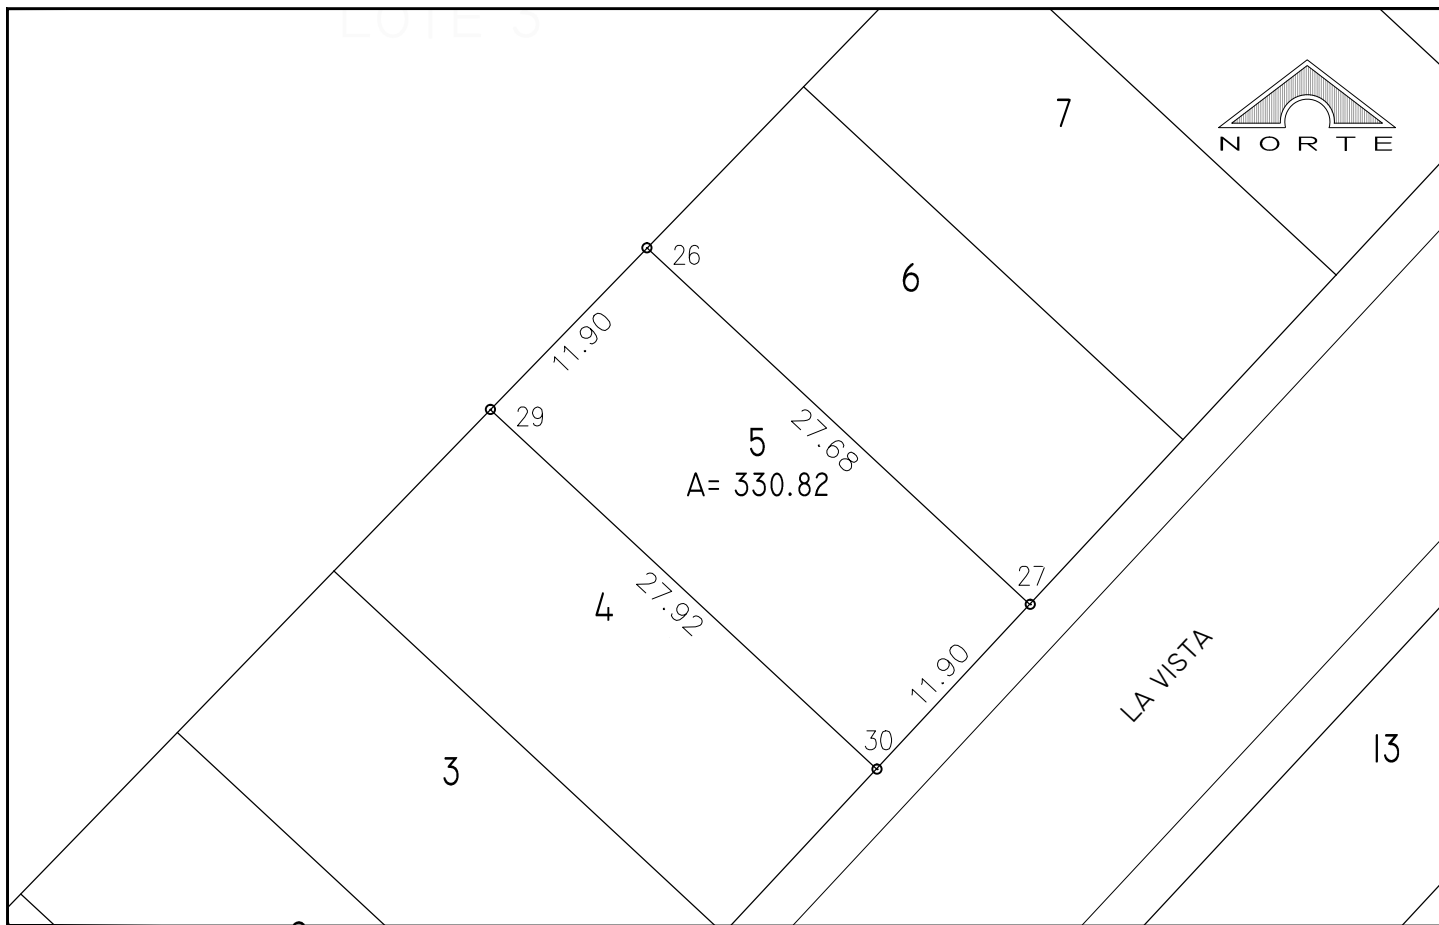

CUADRO DE CONSTRUCCION MANZANA I LOTE 5						
LADO	EST	PV	RUMBO	DISTANCIA	V	C O O R D E N A D A S
						X Y
26	29		S 44°06'52" W	11.90	26	746,400.4116 2,521,282.3912
29	30		S 47°03'22" E	27.92	30	746,392.1264 2,521,273.8458
30	27		N 42°56'38" E	11.90	27	746,412.5654 2,521,254.8235
27	26		N 47°03'22" W	27.68	26	746,420.6727 2,521,263.5345
SUPERFICIE = 330.82 m2						

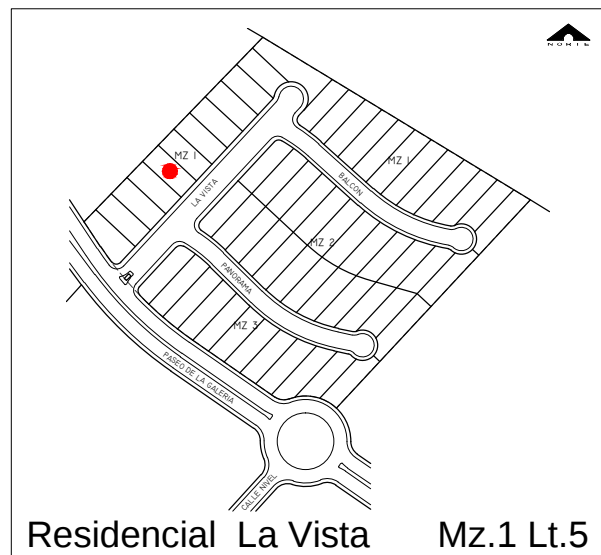

Informes:

OFICINA CENTRAL

MÉXICO, DISTRITO FEDERAL



Av. Constituyentes 345-803
Col. Daniel Garza
C.P. 11830, México D.F.

T. 52 (55) 5278 9292
F. 52 (55) 5278 9290

OFICINA USA

HOUSTON, TEXAS



5373W Alabama St Suite 404
HoustonTexas, 77056

T. 1 (713) 572 2500

C I U D A D



ARGENTUM