



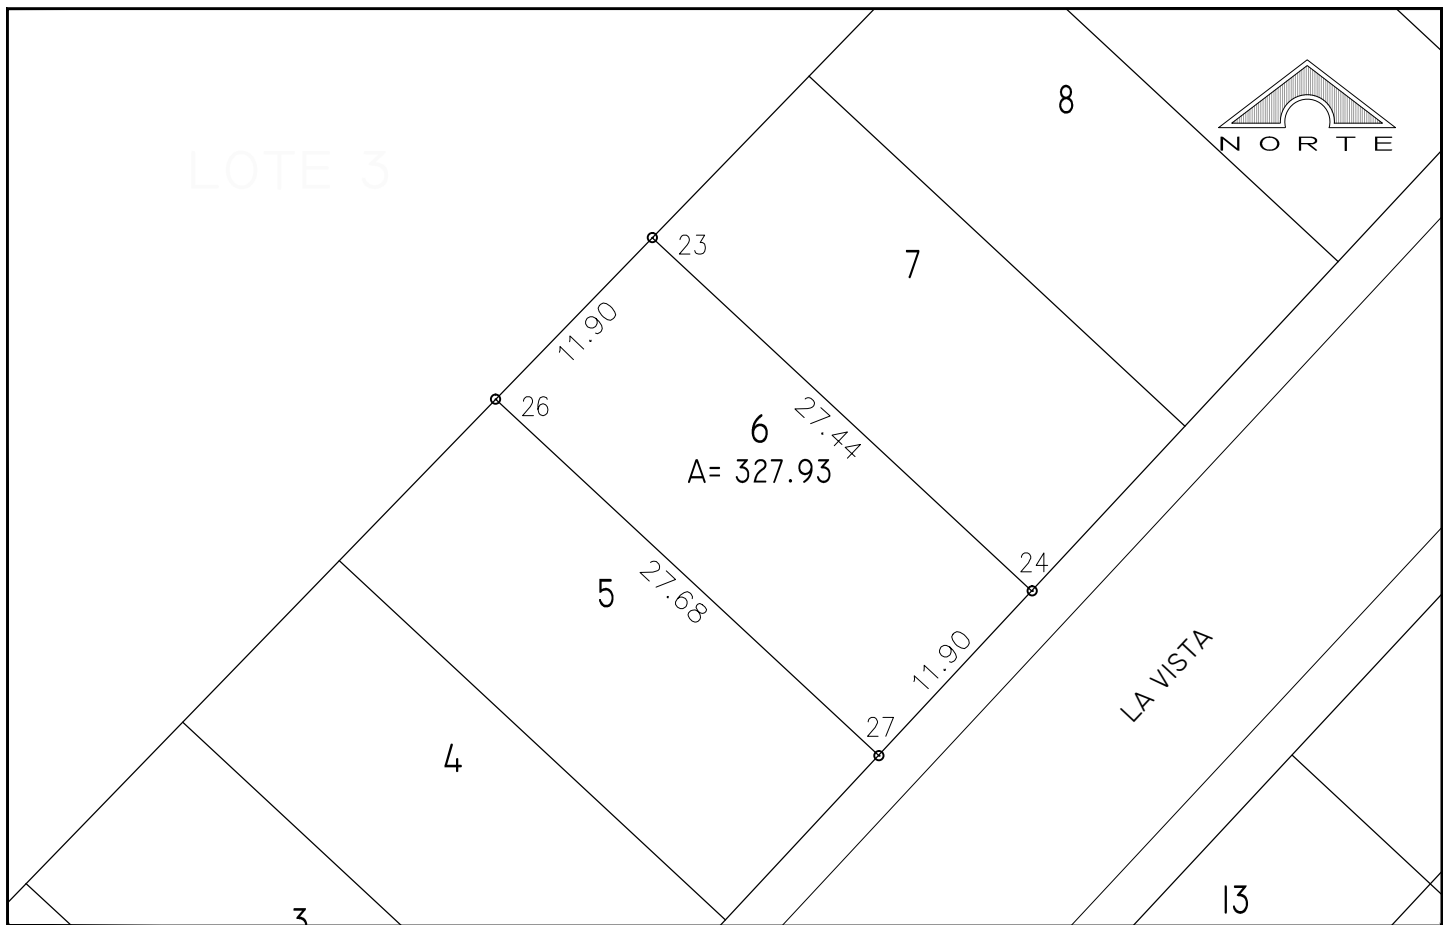

CUADRO DE CONSTRUCCION MANZANA I LOTE 6						
LADO EST	PV	RUMBO	DISTANCIA	V	C O O R D E N A D A S	
					X	Y
23	26	S 44°06'52" W	11.90	23	746,408.6968	2,521,290.9367
26	27	S 47°03'22" E	27.68	26	746,400.4116	2,521,282.3912
27	24	N 42°56'38" E	11.90	27	746,420.6727	2,521,263.5345
24	23	N 47°03'22" W	27.44	24	746,428.7799	2,521,272.2455
				23	746,408.6968	2,521,290.9367
SUPERFICIE = 327.93 m2						

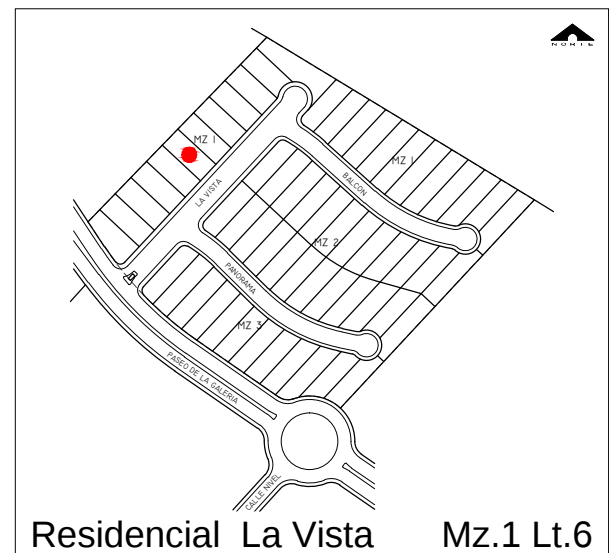

Informes:

OFICINA CENTRAL

MÉXICO, DISTRITO FEDERAL



Av. Constituyentes 345-803
Col. Daniel Garza
C.P. 11830, México D.F.

T. 52 (55) 5278 9292
F. 52 (55) 5278 9290

OFICINA USA


HOUSTON, TEXAS



5373W Alabama St Suite 404
HoustonTexas, 77056

T. 1 (713) 572 2500

C I U D A D

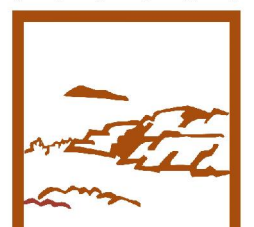

ARGENTUM