



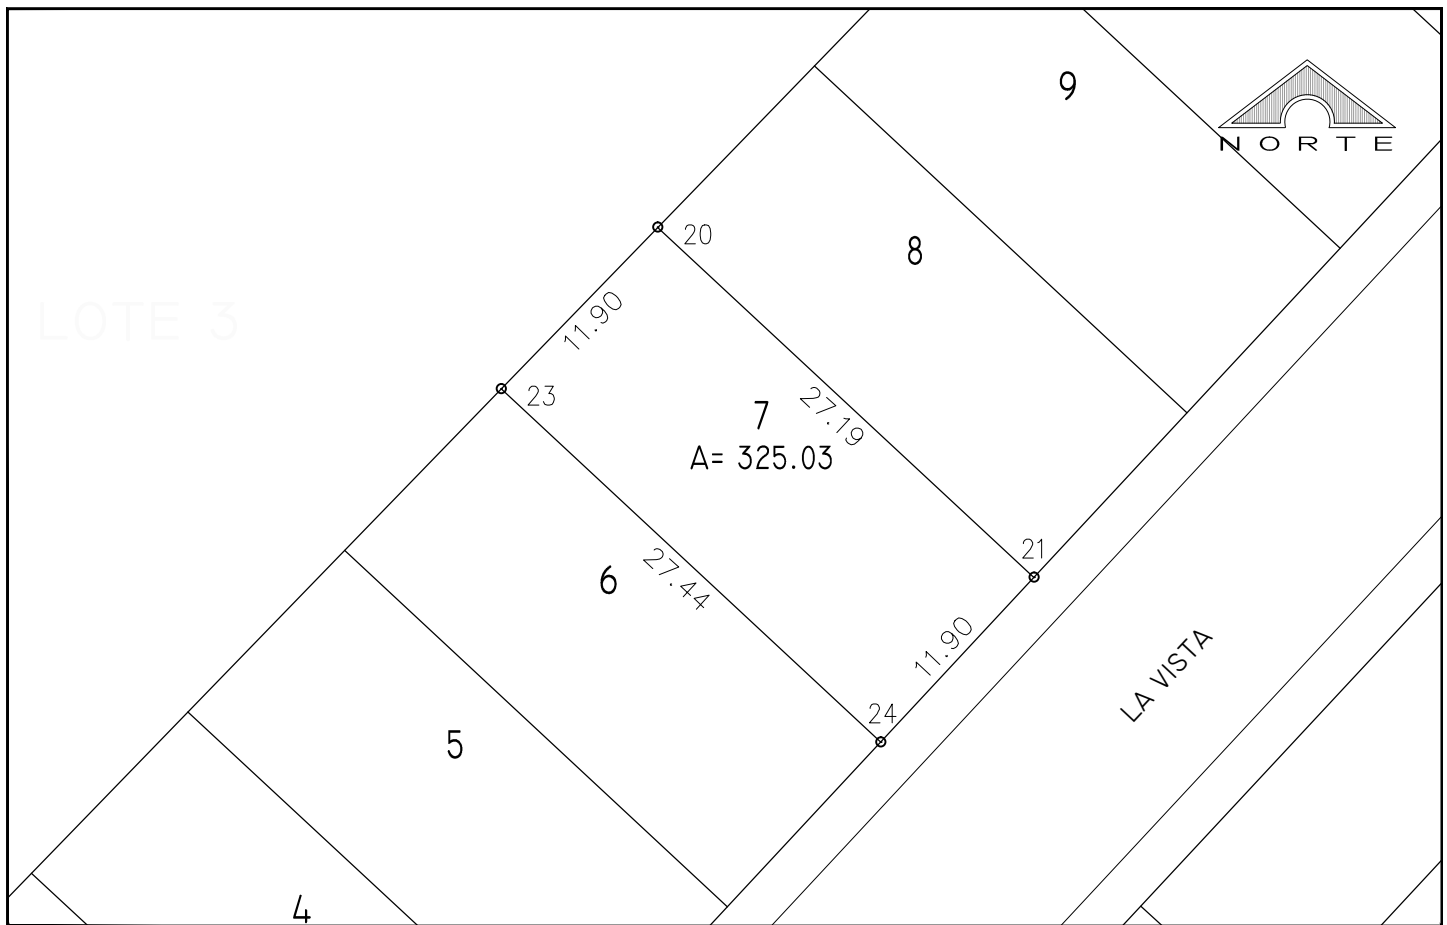

CUADRO DE CONSTRUCCION MANZANA I LOTE 7						
LADO	EST	PV	RUMBO	DISTANCIA	V	C O O R D E N A D A S
						X Y
20	23		S 44°06'52" W	11.90	20	746,416.9821 2,521,299.4821
23	24		S 47°03'22" E	27.44	24	746,408.6968 2,521,290.9367
24	21		N 42°56'38" E	11.90	21	746,428.7799 2,521,272.2455
21	20		N 47°03'22" W	27.19	20	746,436.8872 2,521,280.9566
SUPERFICIE = 325.03 m2						

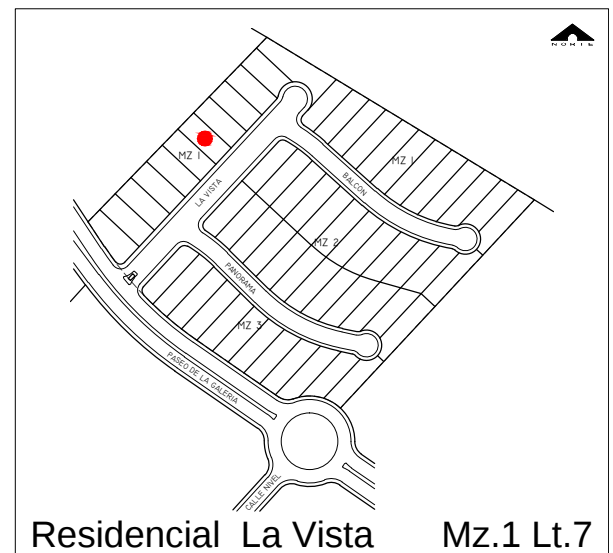

Informes:

OFICINA CENTRAL

MÉXICO, DISTRITO FEDERAL



Av. Constituyentes 345-803
Col. Daniel Garza
C.P. 11830, México D.F.

T. 52 (55) 5278 9292
F. 52 (55) 5278 9290

OFICINA USA


HOUSTON, TEXAS



5373W Alabama St Suite 404
HoustonTexas, 77056

T. 1 (713) 572 2500

C I U D A D

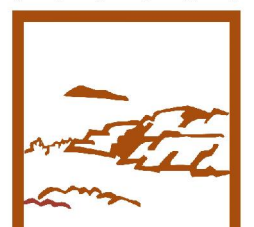

ARGENTUM