



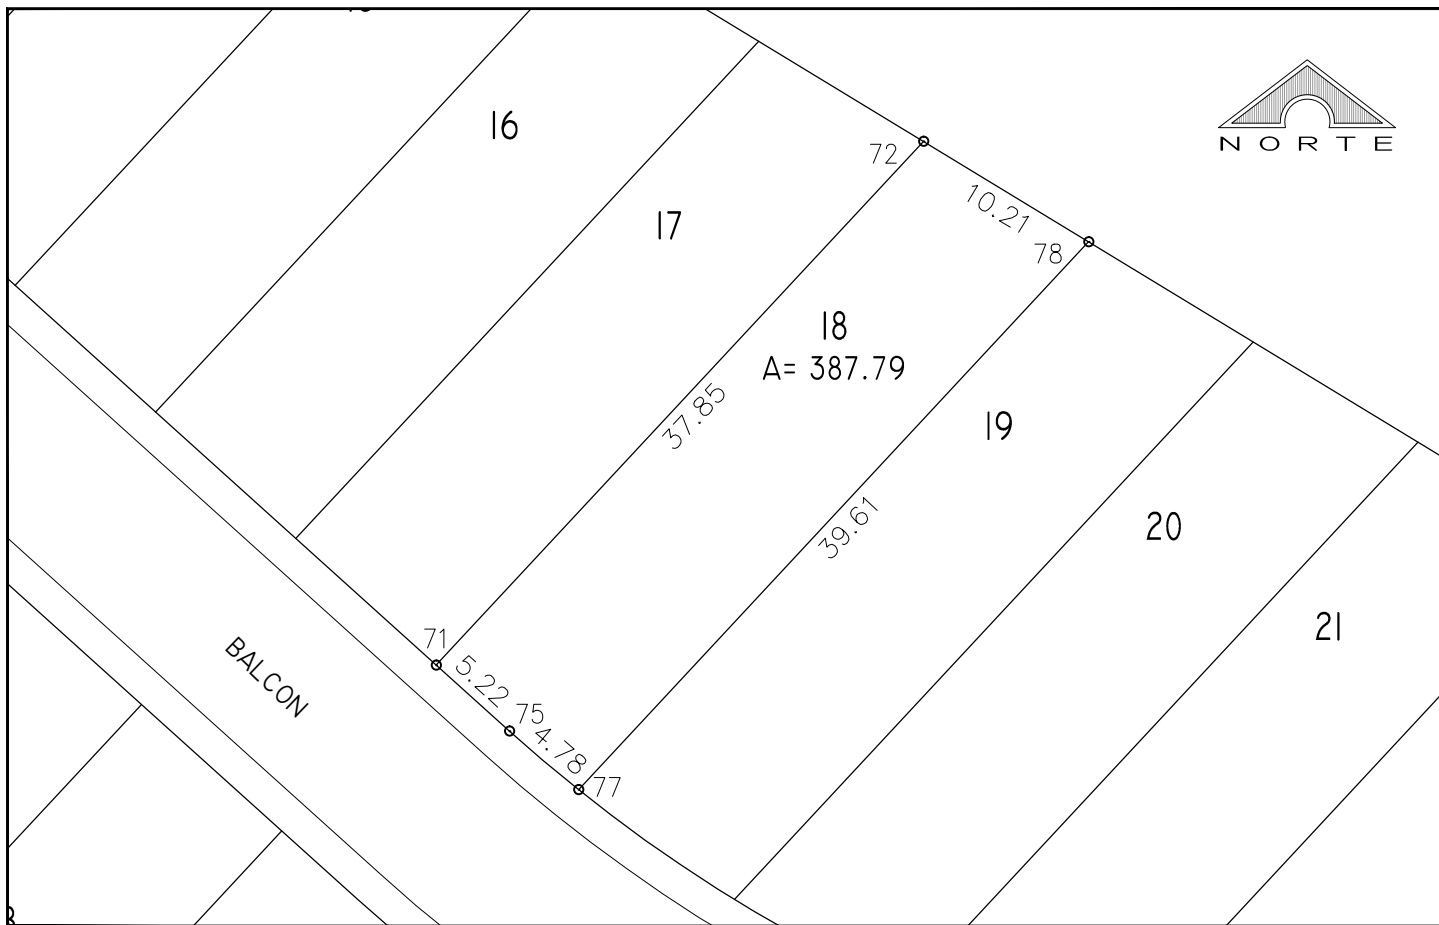

CUADRO DE CONSTRUCCION MANZANA I LOTE 18						
LADO			RUMBO	DISTANCIA	V	C O O R D E N A D A S
EST	PV					X Y
					72	746,535.9932 2,521,290.5672
72	71		S 42°56'38" W	37.85	71	746,510.2051 2,521,262.8587
71	75		S 47°58'37" E	5.22	75	746,514.0861 2,521,259.3614
75	77		S 49°38'51" E DELTA = 03°20'29" RADIO = 82.00	4.78	77	746,517.7298 2,521,256.2655
						LONG. CURVA = 4.78 SUB.TAN.= 2.39
77	78		N 42°56'38" E	39.61	78	746,544.7162 2,521,285.2616
78	72		N 58°41'26" W	10.21	72	746,535.9932 2,521,290.5672
SUPERFICIE = 387.79 m2						

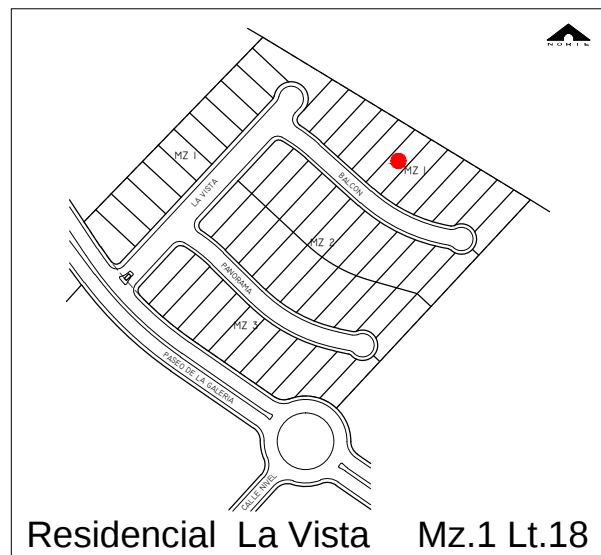

Informes:

OFICINA CENTRAL

MÉXICO, DISTRITO FEDERAL



Av. Constituyentes 345-803
Col. Daniel Garza
C.P. 11830, México D.F.

T. 52 (55) 5278 9292
F. 52 (55) 5278 9290

OFICINA USA

HOUSTON, TEXAS



5373W Alabama St Suite 404
HoustonTexas, 77056

T. 1 (713) 572 2500

C I U D A D



ARGENTUM