



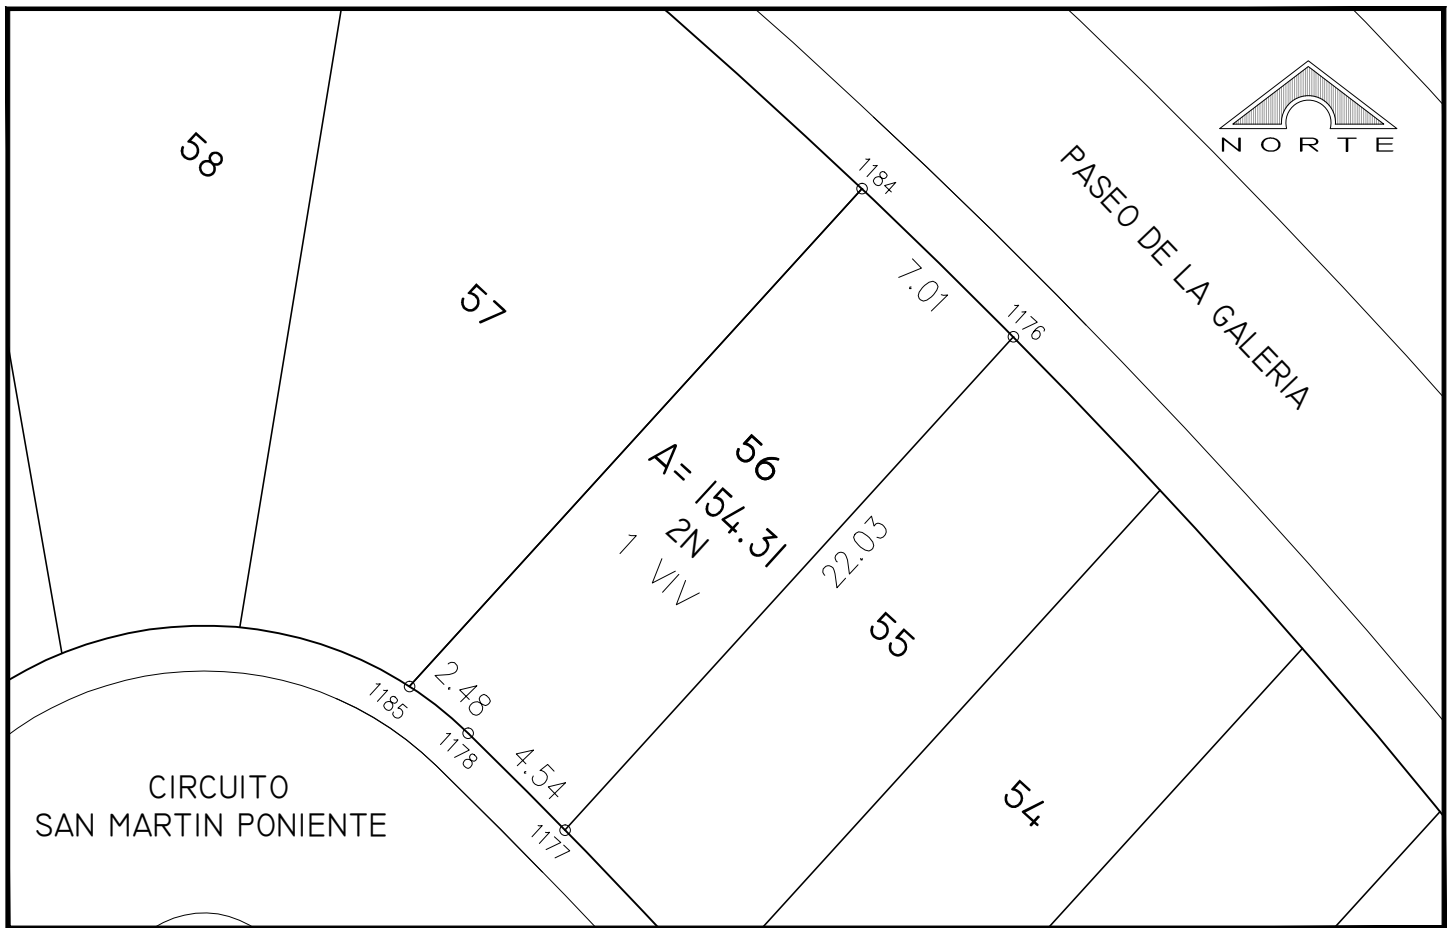

| CUADRO DE CONSTRUCCION LOTE 56 MANZANA I |      |                                                             |                                                  |      |              |                |
|------------------------------------------|------|-------------------------------------------------------------|--------------------------------------------------|------|--------------|----------------|
| EST                                      | PV   | RUMBO                                                       | DISTANCIA                                        | V    | COORDENADAS  |                |
|                                          |      |                                                             |                                                  |      | X            | Y              |
| 1184                                     | 1185 | S 42°16'01.46" W                                            | 22.235                                           | 1185 | 746,287.2942 | 2,521,299.7627 |
| 1185                                     | 1178 | S 51°22'25.97" E<br>DELTA = 11°21'18.53"<br>RADIO = 12.500  | 2.473<br>LONG. CURVA = 2.477<br>SUB.TAN. = 1.243 | 1178 | 746,272.3394 | 2,521,283.3087 |
| 1178                                     | 1177 | S 45°02'21.16" E<br>DELTA = 01°18'52.20"<br>RADIO = 197.750 | 4.537<br>LONG. CURVA = 4.537<br>SUB.TAN. = 2.269 | 1177 | 746,274.2716 | 2,521,281.7648 |
| 1177                                     | 1176 | N 42°16'01.46" E                                            | 22.034                                           | 1176 | 746,277.4818 | 2,521,278.5590 |
| 1176                                     | 1184 | N 45°37'51.53" W<br>DELTA = 01°49'35.14"<br>RADIO = 219.750 | 7.005<br>LONG. CURVA = 7.005<br>SUB.TAN. = 3.503 | 1184 | 746,292.3015 | 2,521,294.8645 |
| SUPERFICIE = 154.311 m2                  |      |                                                             |                                                  |      |              |                |

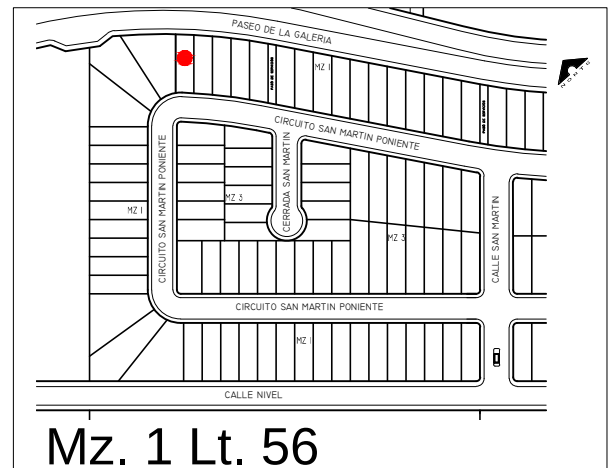

# Informes:

## OFICINA CENTRAL

MÉXICO, DISTRITO FEDERAL



Av. Constituyentes 345-803  
Col. Daniel Garza  
C.P. 11830, México D.F.

T. 52 (55) 5278 9292  
F. 52 (55) 5278 9290

## OFICINA USA

HOUSTON, TEXAS



5373W Alabama St Suite 404  
HoustonTexas, 77056

T. 1 (713) 572 2500

C I U D A D



ARGENTUM